

**BLOCK-B  
SECOND FLOOR PLAN**  
SCALE: 1/100

SHEET NO. 1

OWNER  
INSTITUTE OF MANAGEMENT STUDIES


ARCHITECT  
SHADEEP K. GUPTA  
BARCH (REGD) I.I.T. DELHI, ARCHITECT (I.I.T. DELHI)  
GOVT. APPROVED VALUER FOR INCOME TAX, WEALTH TAX & GIFT TAX

BLOCK B  
SECOND FLOOR PLAN


EXISTING & PROPOSED PLAN OF INSTITUTIONAL 'ICE II' AT PLOT NO. C-238 IN INDUSTRIAL AREA, SITE NO. 11 & 12, D-11, ROAD CHANDINAGAR (N)

ARCHITECT  
SHADEEP K. GUPTA  
BARCH (REGD) I.I.T. DELHI, ARCHITECT (I.I.T. DELHI)  
GOVT. APPROVED VALUER FOR INCOME TAX, WEALTH TAX & GIFT TAX

SHADEEP K. GUPTA  
ARCHITECT  
11, WESTERN HUTCHINS ROAD, NEW DELHI-110014  
PH. 2683041 MOBILE: 9412280943  
E-MAIL: arpradesh@rediffmail.com  
SPECIALITY: WORKING WITH AUTOCAD  
VISIT US AT: www.institutestudies.com/arpradesh

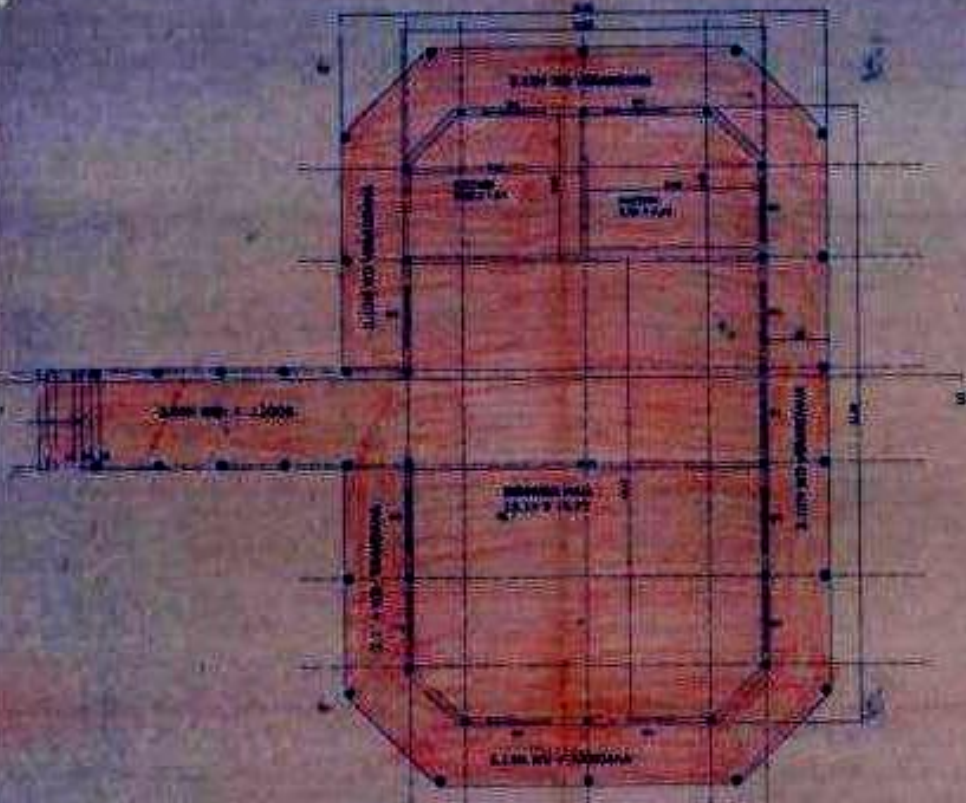

BLOCK 0  
GROUND FLOOR PLAN  
SCALE: 1/4" = 1'-0" (PROPOSED)

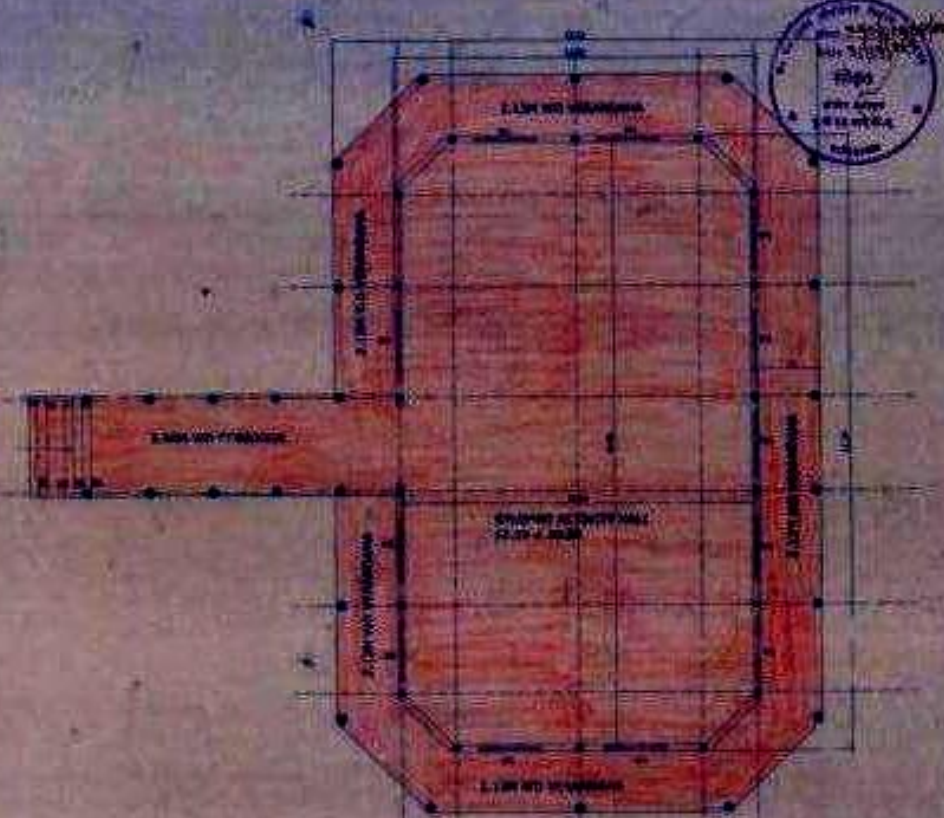

BLOCK 3  
GROUND FLOOR PLAN  
SCALE: 1/4" = 1'-0" (PROPOSED)




BLOCK 0  
FRONT ELEVATION  
SCALE: 1/4" = 1'-0" (PROPOSED)

SHEET NO.	OWNER	DATE
	INSTITUTE OF MANAGEMENT STUDIES	1-28-01
		ALL WESTERN ARCHITECTS & ENGINEERS INC. 1-28-01 100-10000 BURNHAMTHORPE RD. UNIT 100 MISSISSAUGA, ONTARIO L4W 4G7 TEL: (905) 874-8888 FAX: (905) 874-8889 WWW.WEA-ARCHITECTS.COM
	BLOCK 0 GROUND FLOOR PLAN FRONT ELEVATION	EXISTING & PROPOSED PLAN OF BUILT FORMER BLDG. NO. 1 100-10000 BURNHAMTHORPE RD. UNIT 100 MISSISSAUGA ONTARIO L4W 4G7 ARCHITECT WESTERN ARCHITECTS & ENGINEERS INC. 1-28-01 100-10000 BURNHAMTHORPE RD. UNIT 100 MISSISSAUGA, ONTARIO L4W 4G7 TEL: (905) 874-8888 FAX: (905) 874-8889 WWW.WEA-ARCHITECTS.COM IN CHARGE WAJIB K. CHITRA 1-28-01




BLOCK B  
FRONT ELEVATION  
(SCALE: 1/100) (EXISTING & PROPOSED)

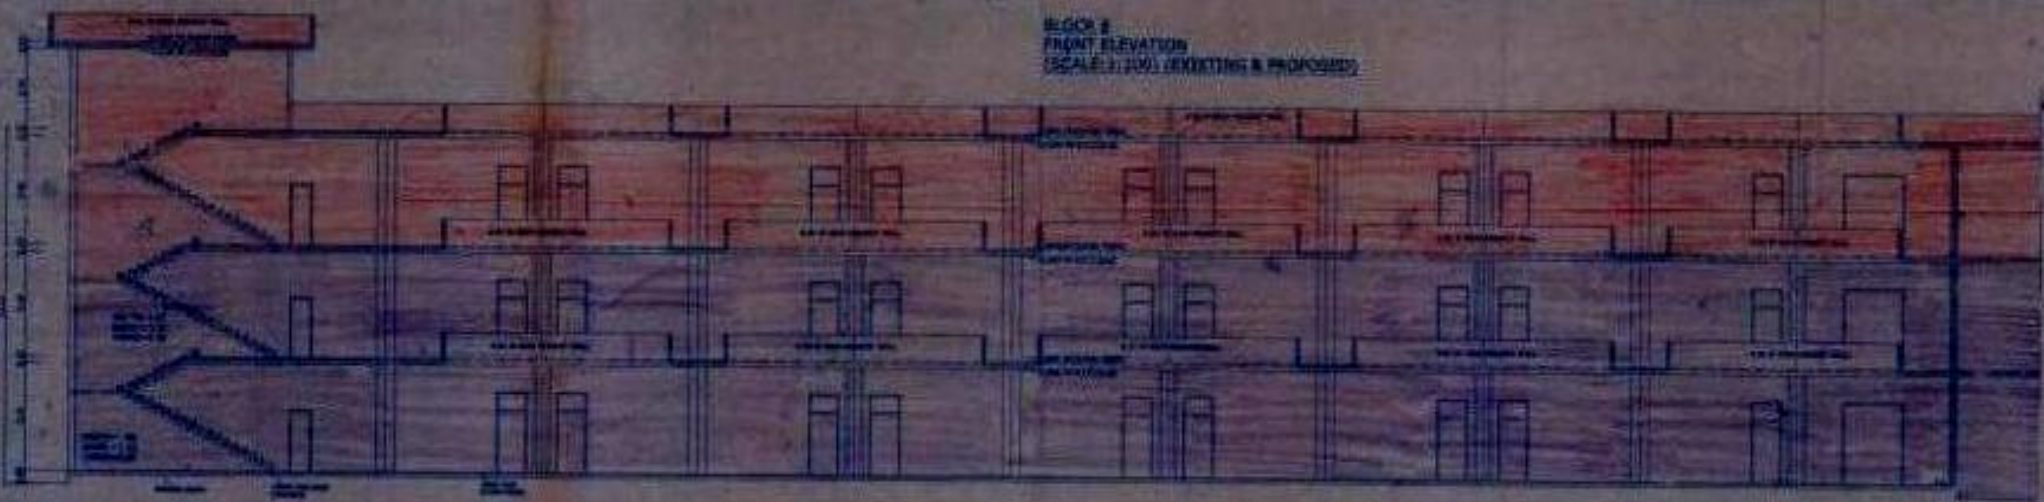


BLOCK B  
CROSS SECTION XX  
(SCALE: 1/100) (EXISTING & PROPOSED)

(SHEET NO.)


<p>INSTITUTE OF MANAGEMENT STUDIES</p> <p><i>[Signature]</i></p>	<p>EXISTING &amp; PROPOSED PLAN OF INSTITUTIONAL BLDG. TYPE AT PLOT NO. C-238 IN INDUSTRIAL AREA, SITE NO. 118, ANDHRA ROAD (HIDRABAD) (P)</p> <p>ARCHITECT PRADYUMN S. GUPTA B.A. ARCH. TOURSHEVA S.A. REGD. ARCHITECT (C.A.) GOVT. APPROVED VALUE FOR REGD. INC. - HEALTH TAX &amp; GIFT TAX. <i>[Signature]</i></p> <p>ARCHITECT'S CLERK S. S. S. S. S.</p>
<p>BLOCK B FRONT ELEVATION CROSS SECTION</p>	<p>115, WESTERN KITCHEN ROAD, MARKET VILLAGE 41, JAGANNAD PURM, BALAJIPUR B. BALAJI - ARCHITECT &amp; REGD. ARCHITECT SPECIALITY: WORKING WITH AUTOCAD VISIT US AT: www.balajipuram.com</p>

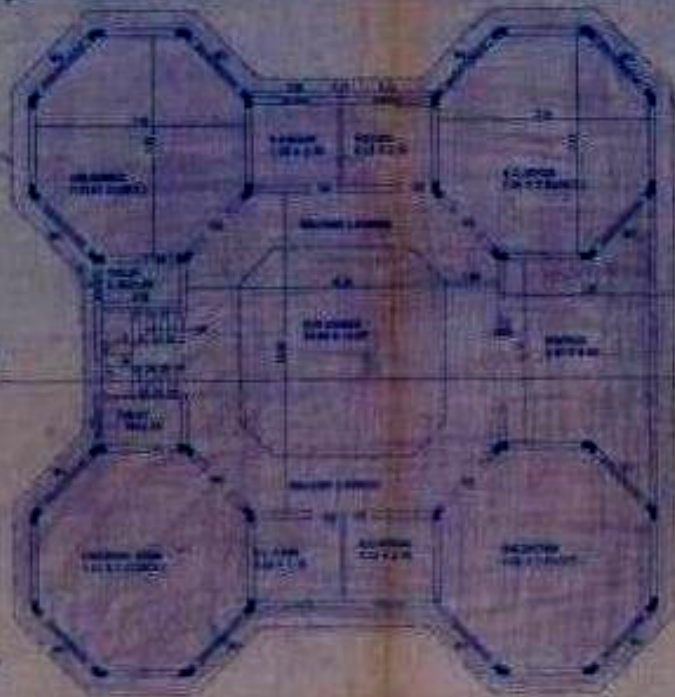

BLOCK A  
SECOND FLOOR PLAN  
SCALE 1/8" = 1'-0" (AS SHOWN)

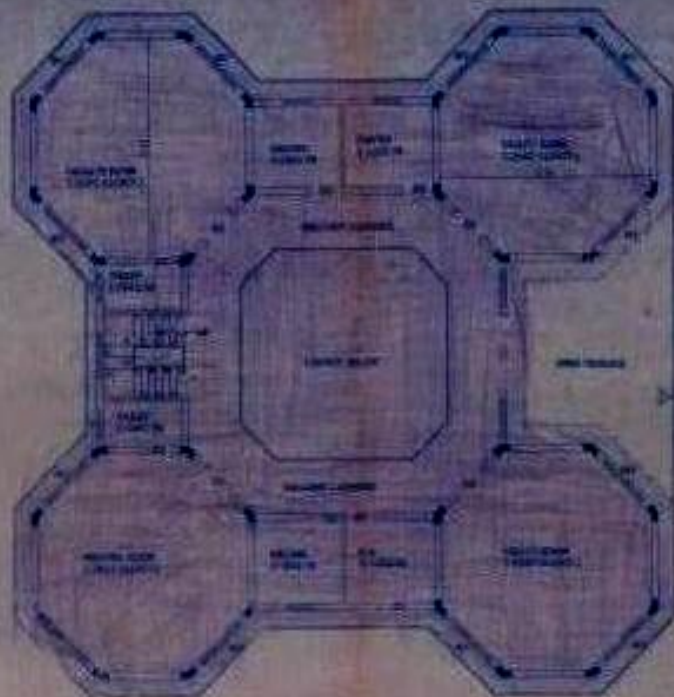

BLOCK A  
FIRST FLOOR PLAN  
SCALE 1/8" = 1'-0" (AS SHOWN)

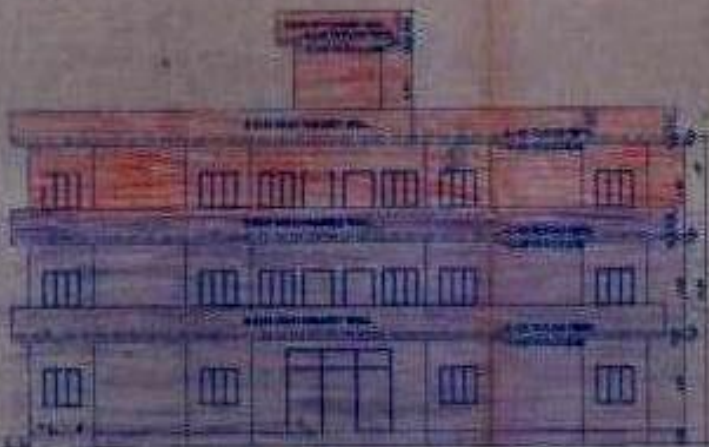

BLOCK A  
FRONT ELEVATION  
SCALE 1/8" = 1'-0" (AS SHOWN)

DRAWING NO. 1

PROJECT: INSTITUTE OF MANAGEMENT STUDIES

DESIGN & PROPOSED PLAN OF INSTITUTIONAL BUILDING AT  
PLOT NO. 123 IN INDUSTRIAL AREA, STATE ROAD, BRANCHED  
ROAD, CHENNAI 600 002

ARCHITECT  
REGISTERED ARCHITECT  
R. SURESH K. SURESH  
R. SURESH ARCHITECTS PVT. LTD., REGISTERED ARCHITECTS  
DO NOT APPROVED FOR THE PURPOSE OF THE TAX - 1987-78  
TAXA DEPT. INA. *[Signature]*

*[Signature]*  
REGISTERED ARCHITECT

BLOCK A  
SECOND FLOOR PLAN  
FRONT ELEVATION

ALL WESTERN ARCHITECTS ROAD, HERRING, 15-201  
PH: 2462441 MOBILE: 9842222222  
E-MAIL: [westernarchitects@gmail.com](mailto:westernarchitects@gmail.com)  
SPECIALTY: WORKING WITH AUTOCAD  
WEBSITE: [www.westernarchitects.com](http://www.westernarchitects.com)